


BRONOWO

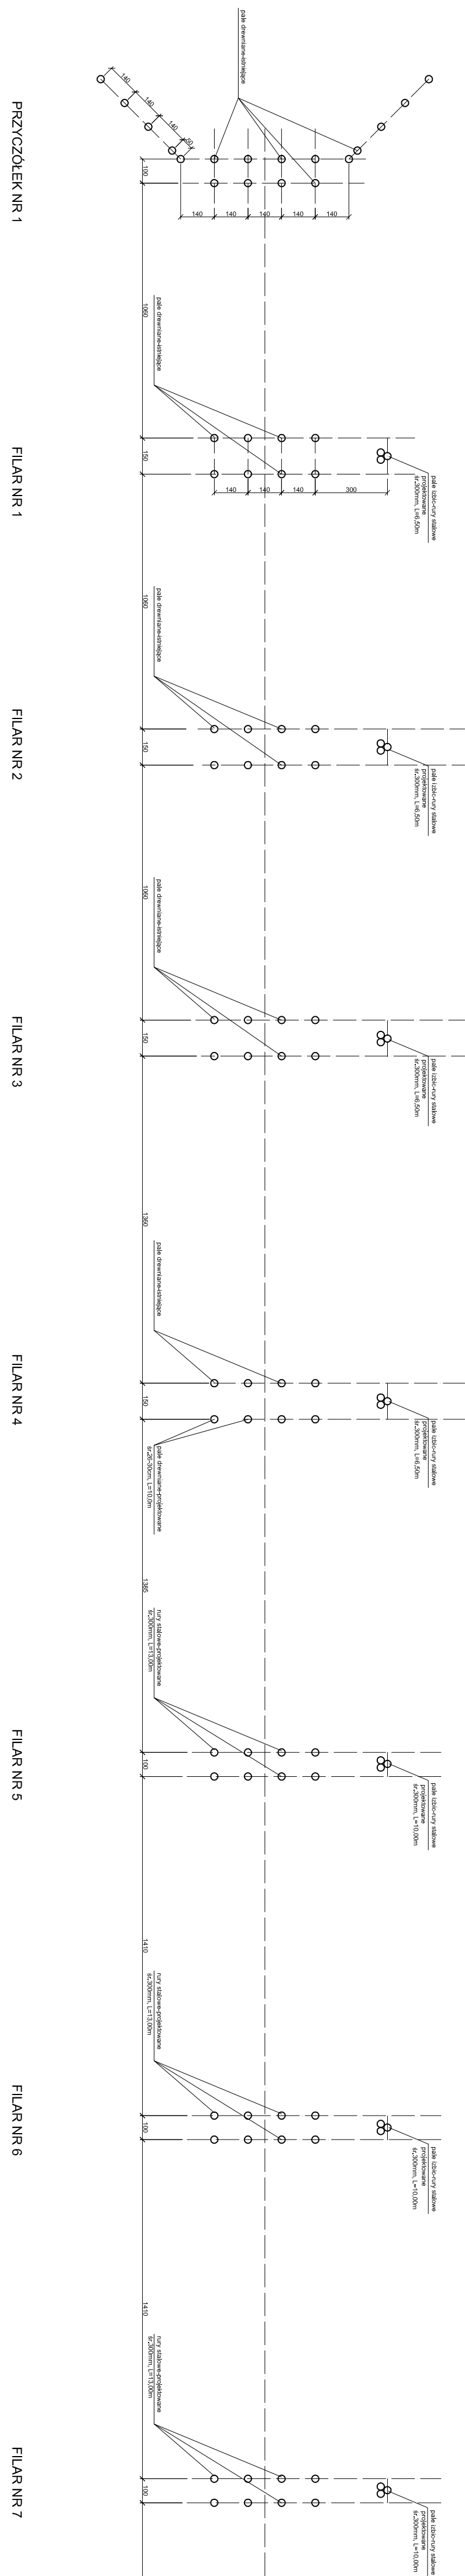

PLAN PALI-STAN PO REMONCIE SKALA 1:125